

KHASAR No-272
AREA
4902.0 SQ MTR

PLAY GROUND




KHASAR No-445/272
AREA
4908.00 SQ MTR

SCHOOL BUILDING


KHASAR No-445/272

GROUND FLOOR PLAN

KHASAR No-273

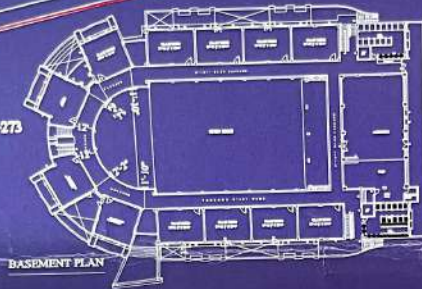


BASEMENT PLAN

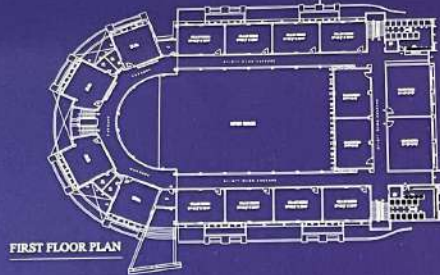


FIRST FLOOR PLAN

KHASAR No-311

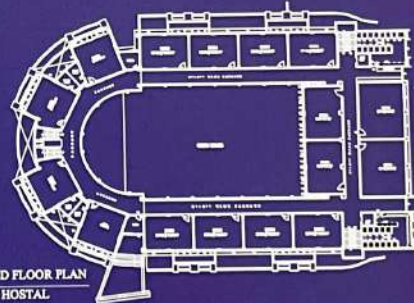

SECOND FLOOR PLAN
BOY'S HOSTAL

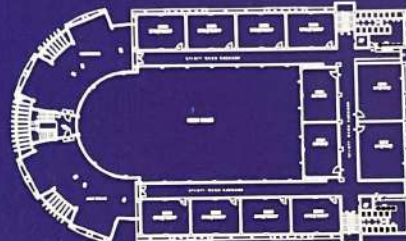

THIRD FLOOR PLAN

TOTAL LAND AREA :- 9900.00 SQ MTR


B +G+F+S+T=99170.0 SQ FEET

L.No.-19
Devkinandan Art,
Station Road, JJN

JHUNJHUNU TO CHIRAWA ROAD

अभिषेक राय
सि. उपनिषद-बाड़

सा. वि. वि. जगदल-रा. १३
 आ. वि. वि. जगदल-रा. १३

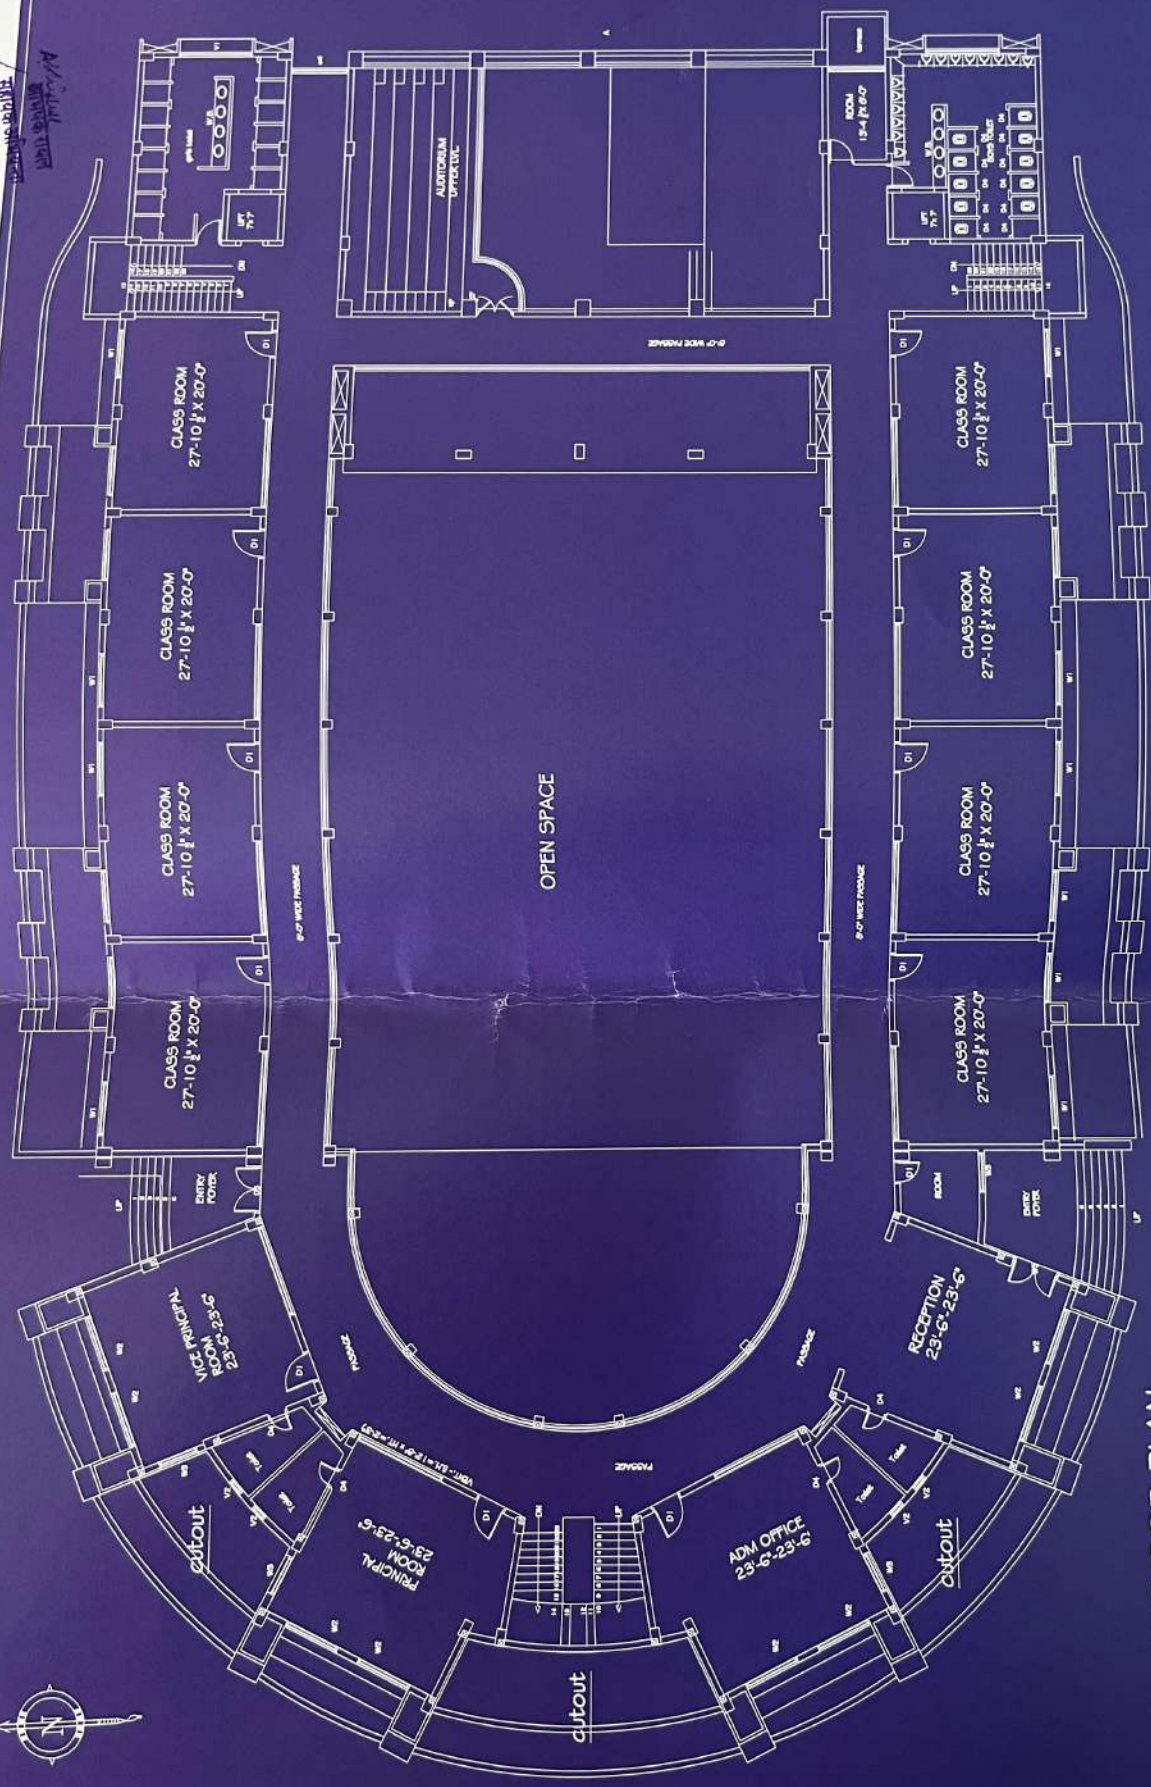

GROUND FLOOR PLAN

SITE PLAN OF EXISTING BUILDING MIRA INTERNATIONAL
 SCHOOL JHUNJHUNU AT VILLAGE- DESUSAR, DISTT
 JHUNJHUNU RAJASTHAN

BUILDING AREA:- 19130.0 SQ.FEET

LA No-19
 Devkindsardan Art
 Station Road Jhunjhunu
 DATE:- 11-12-2024

SIGN.	SIGN.	SIGN.
-------	-------	-------

Name & /
 & above


This certificate should be signed / issued by A.
 Govt. Department only



BUILDING AREA:-20030.0 SQ.FEET

SIGN.	SIGN.	SIGN.
-------	-------	-------

Address with
संशोधन-समिति
सा. प्रि. लि.

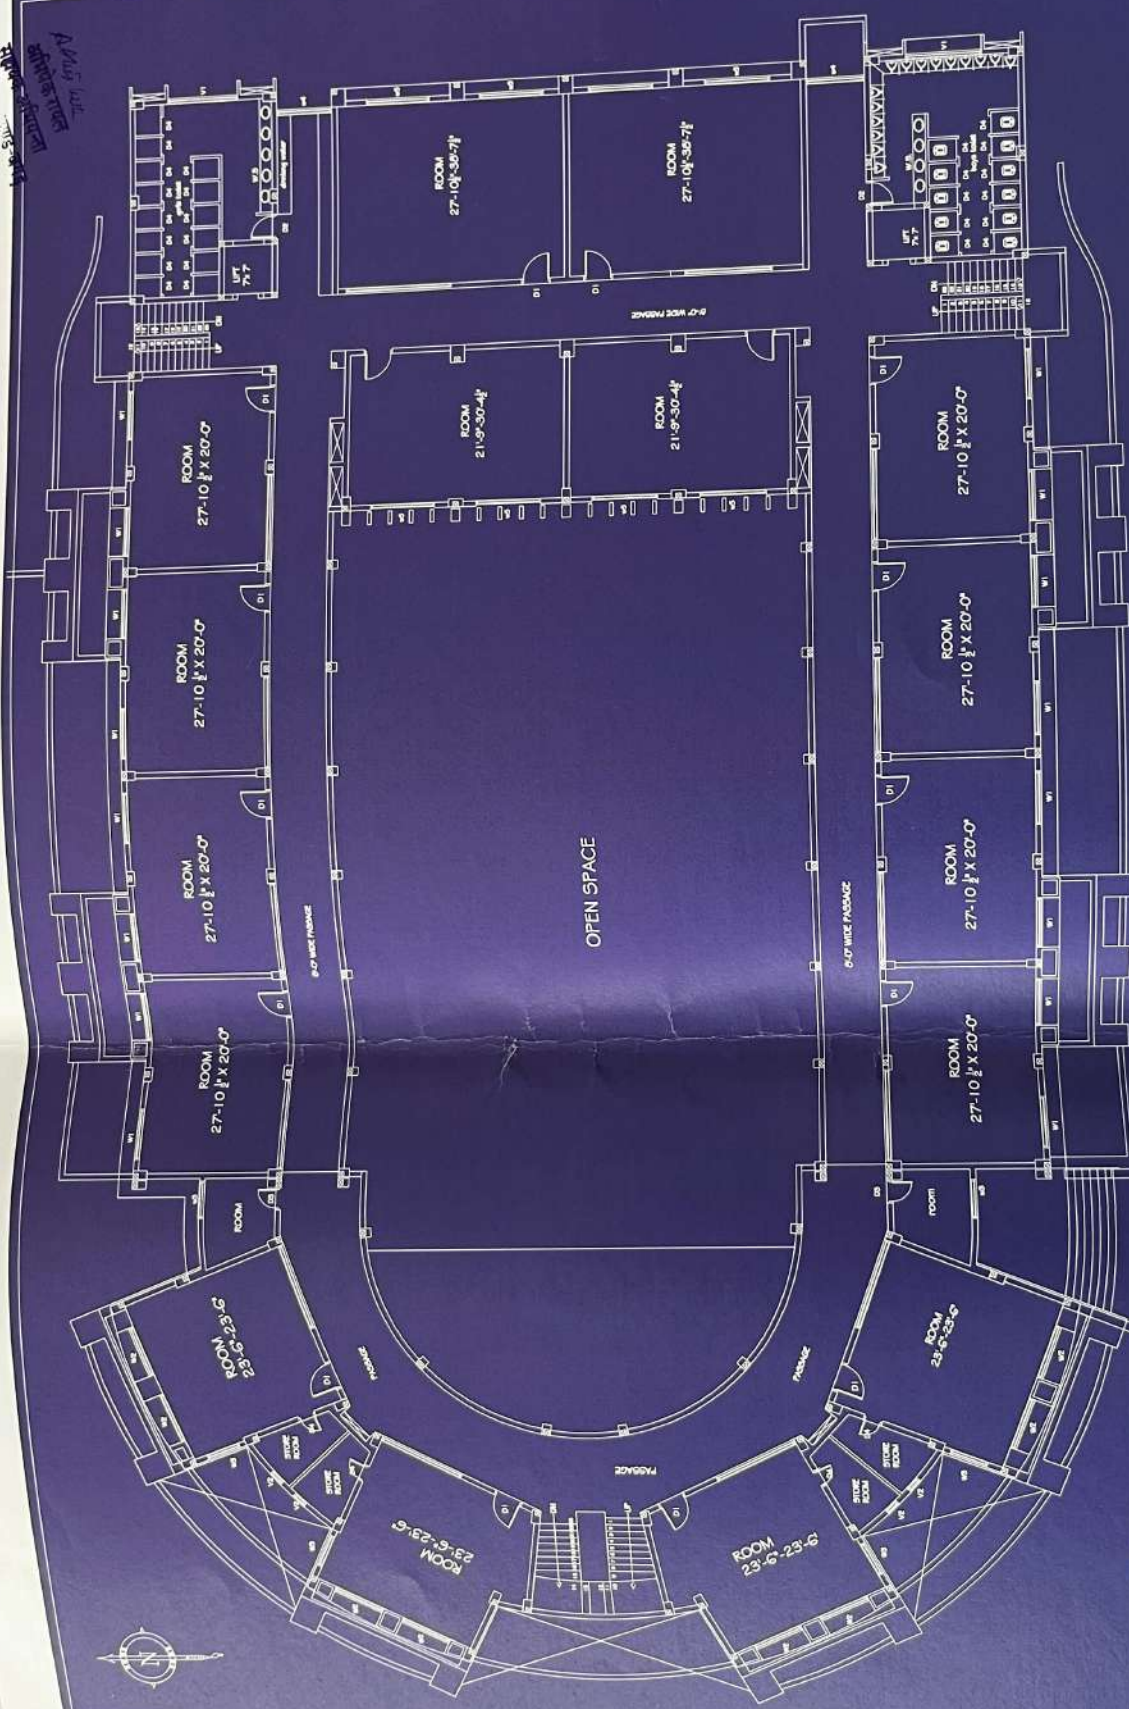

SECOND FLOOR PLAN


SITE PLAN OF EXISTING BUILDING MIRA
INTERNATIONAL SCHOOL JHUNJHUNU AT VILLAGE-
DESUSAR, DISTT JHUNJHUNU RAJASTHAN

BUILDING AREA:- 19260.0 SQ.FEET

L.No.-19
Devkhandan Art
Station Road,JIN
DATE:-11-12-2024

SIGN.	SIGN.	SIGN.
-------	-------	-------

Aditya Das
कविप्रेमक गायन
सहायक अभिनेता
सा. नि. वि. बाराबंकी-बाराबंकी

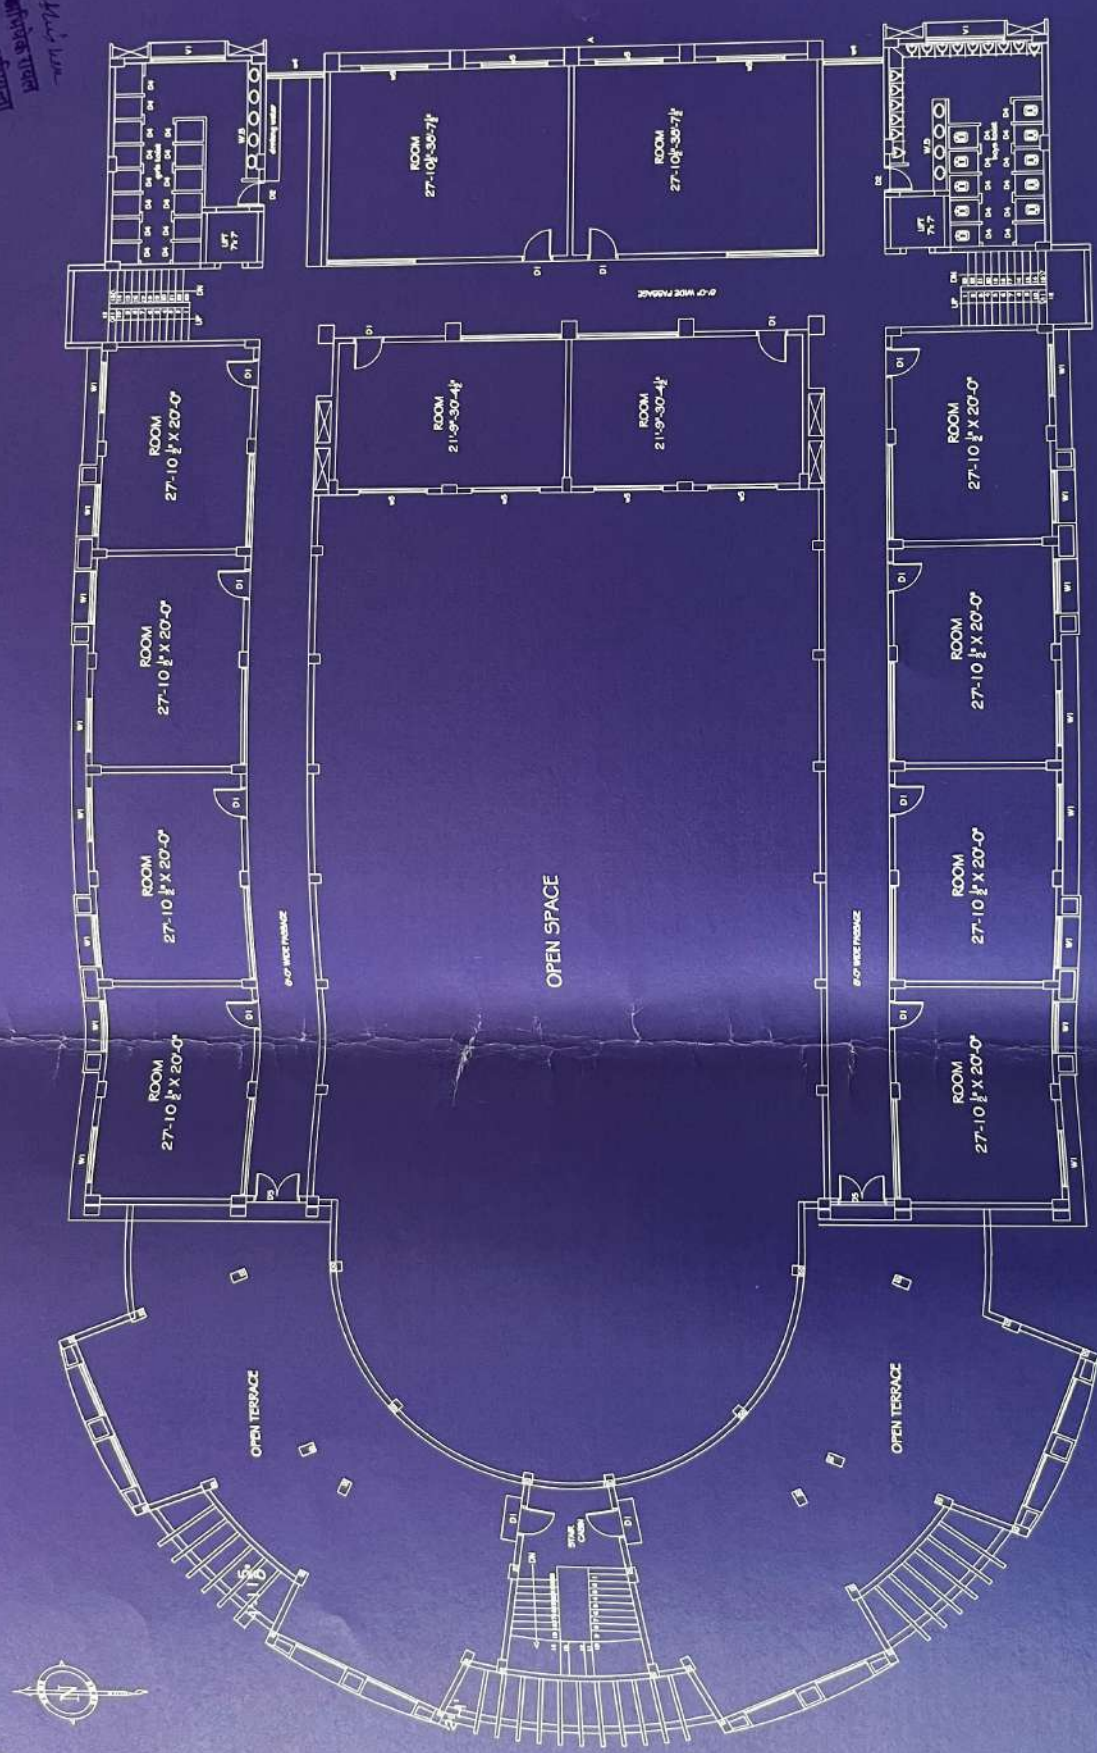

THIRD FLOOR PLAN

SITE PLAN OF EXISTING BUILDING MIRA
INTERNATIONAL SCHOOL JHUNJHUNU AT VILLAGE-
DESUSAR, DISTT JHUNJHUNU RAJASTHAN

BUILDING AREA:- 14160.0 SQ.FEET

L.No.-19
Devkinandan Art
STATE-19412-2024

SIGN.	SIGN.	SIGN.
-------	-------	-------